

# Major Building Phases

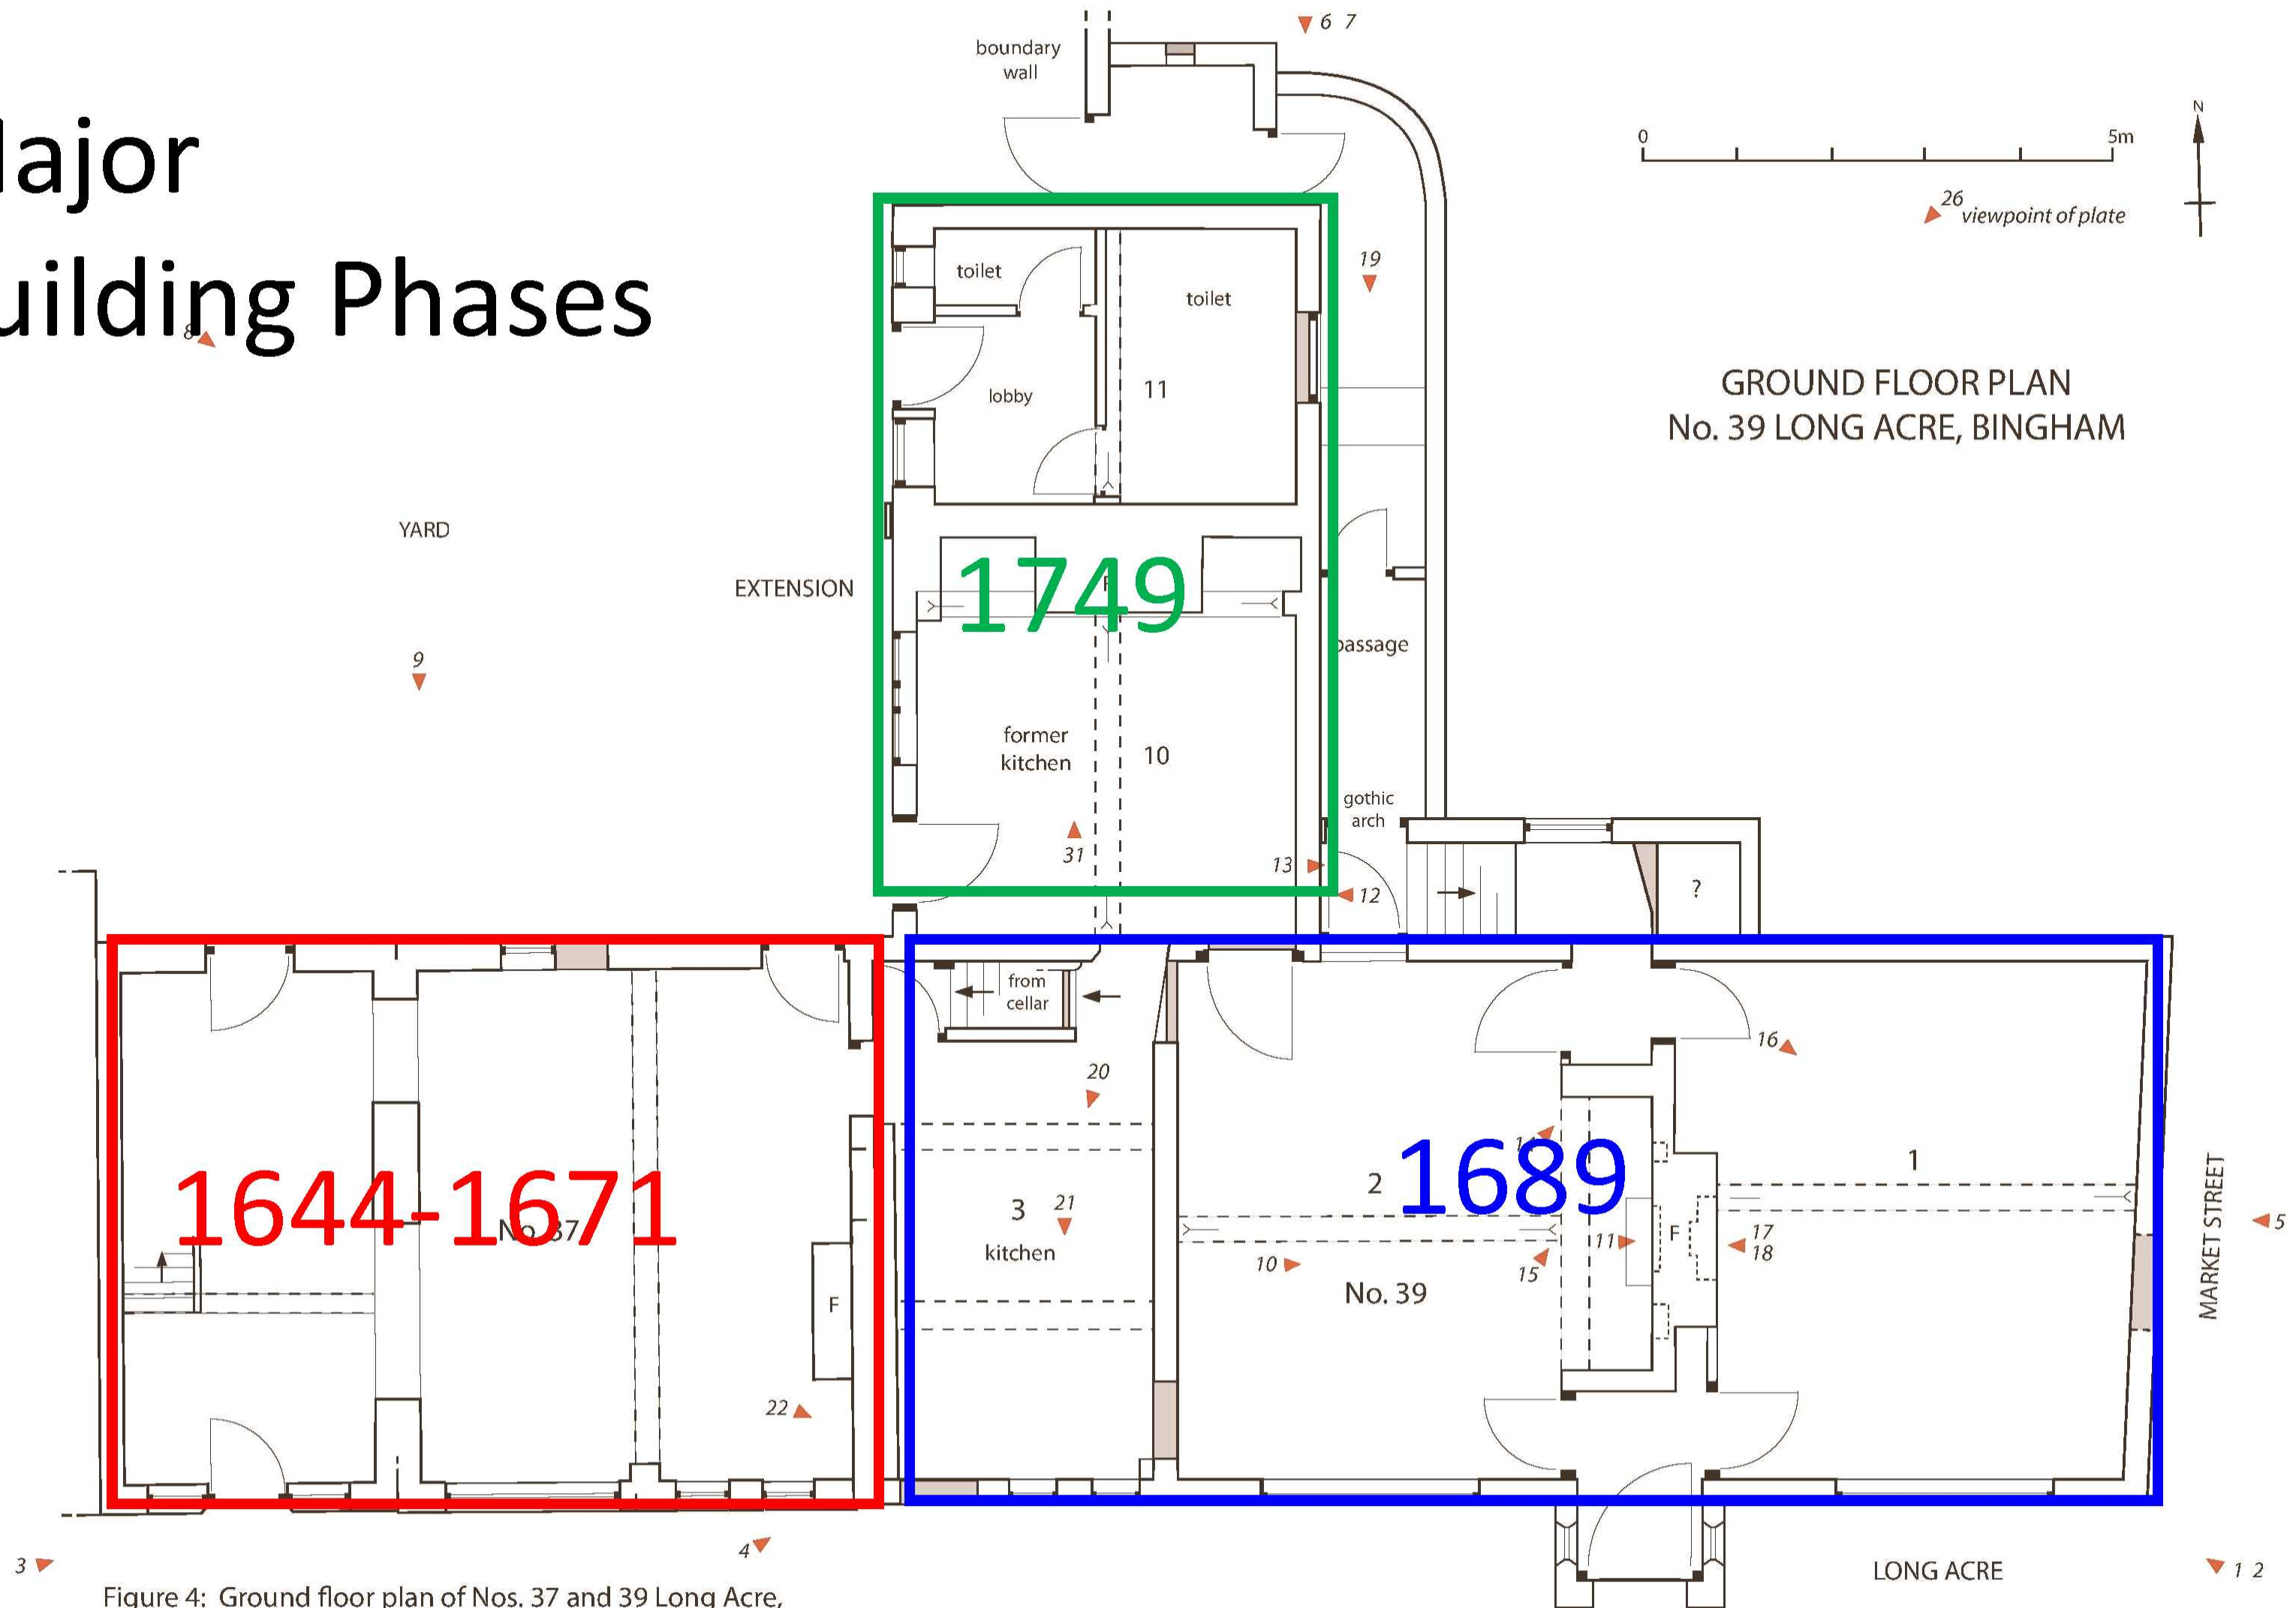


Figure 4: Ground floor plan of Nos. 37 and 39 Long Acre, Bingham, Nottinghamshire. Scale 1:50 x 80% at A3.