

Figure 4: Ground floor plan of Nos. 37 and 39 Long Acre, Bingham, Nottinghamshire. Scale 1:50 x 80% at A3.

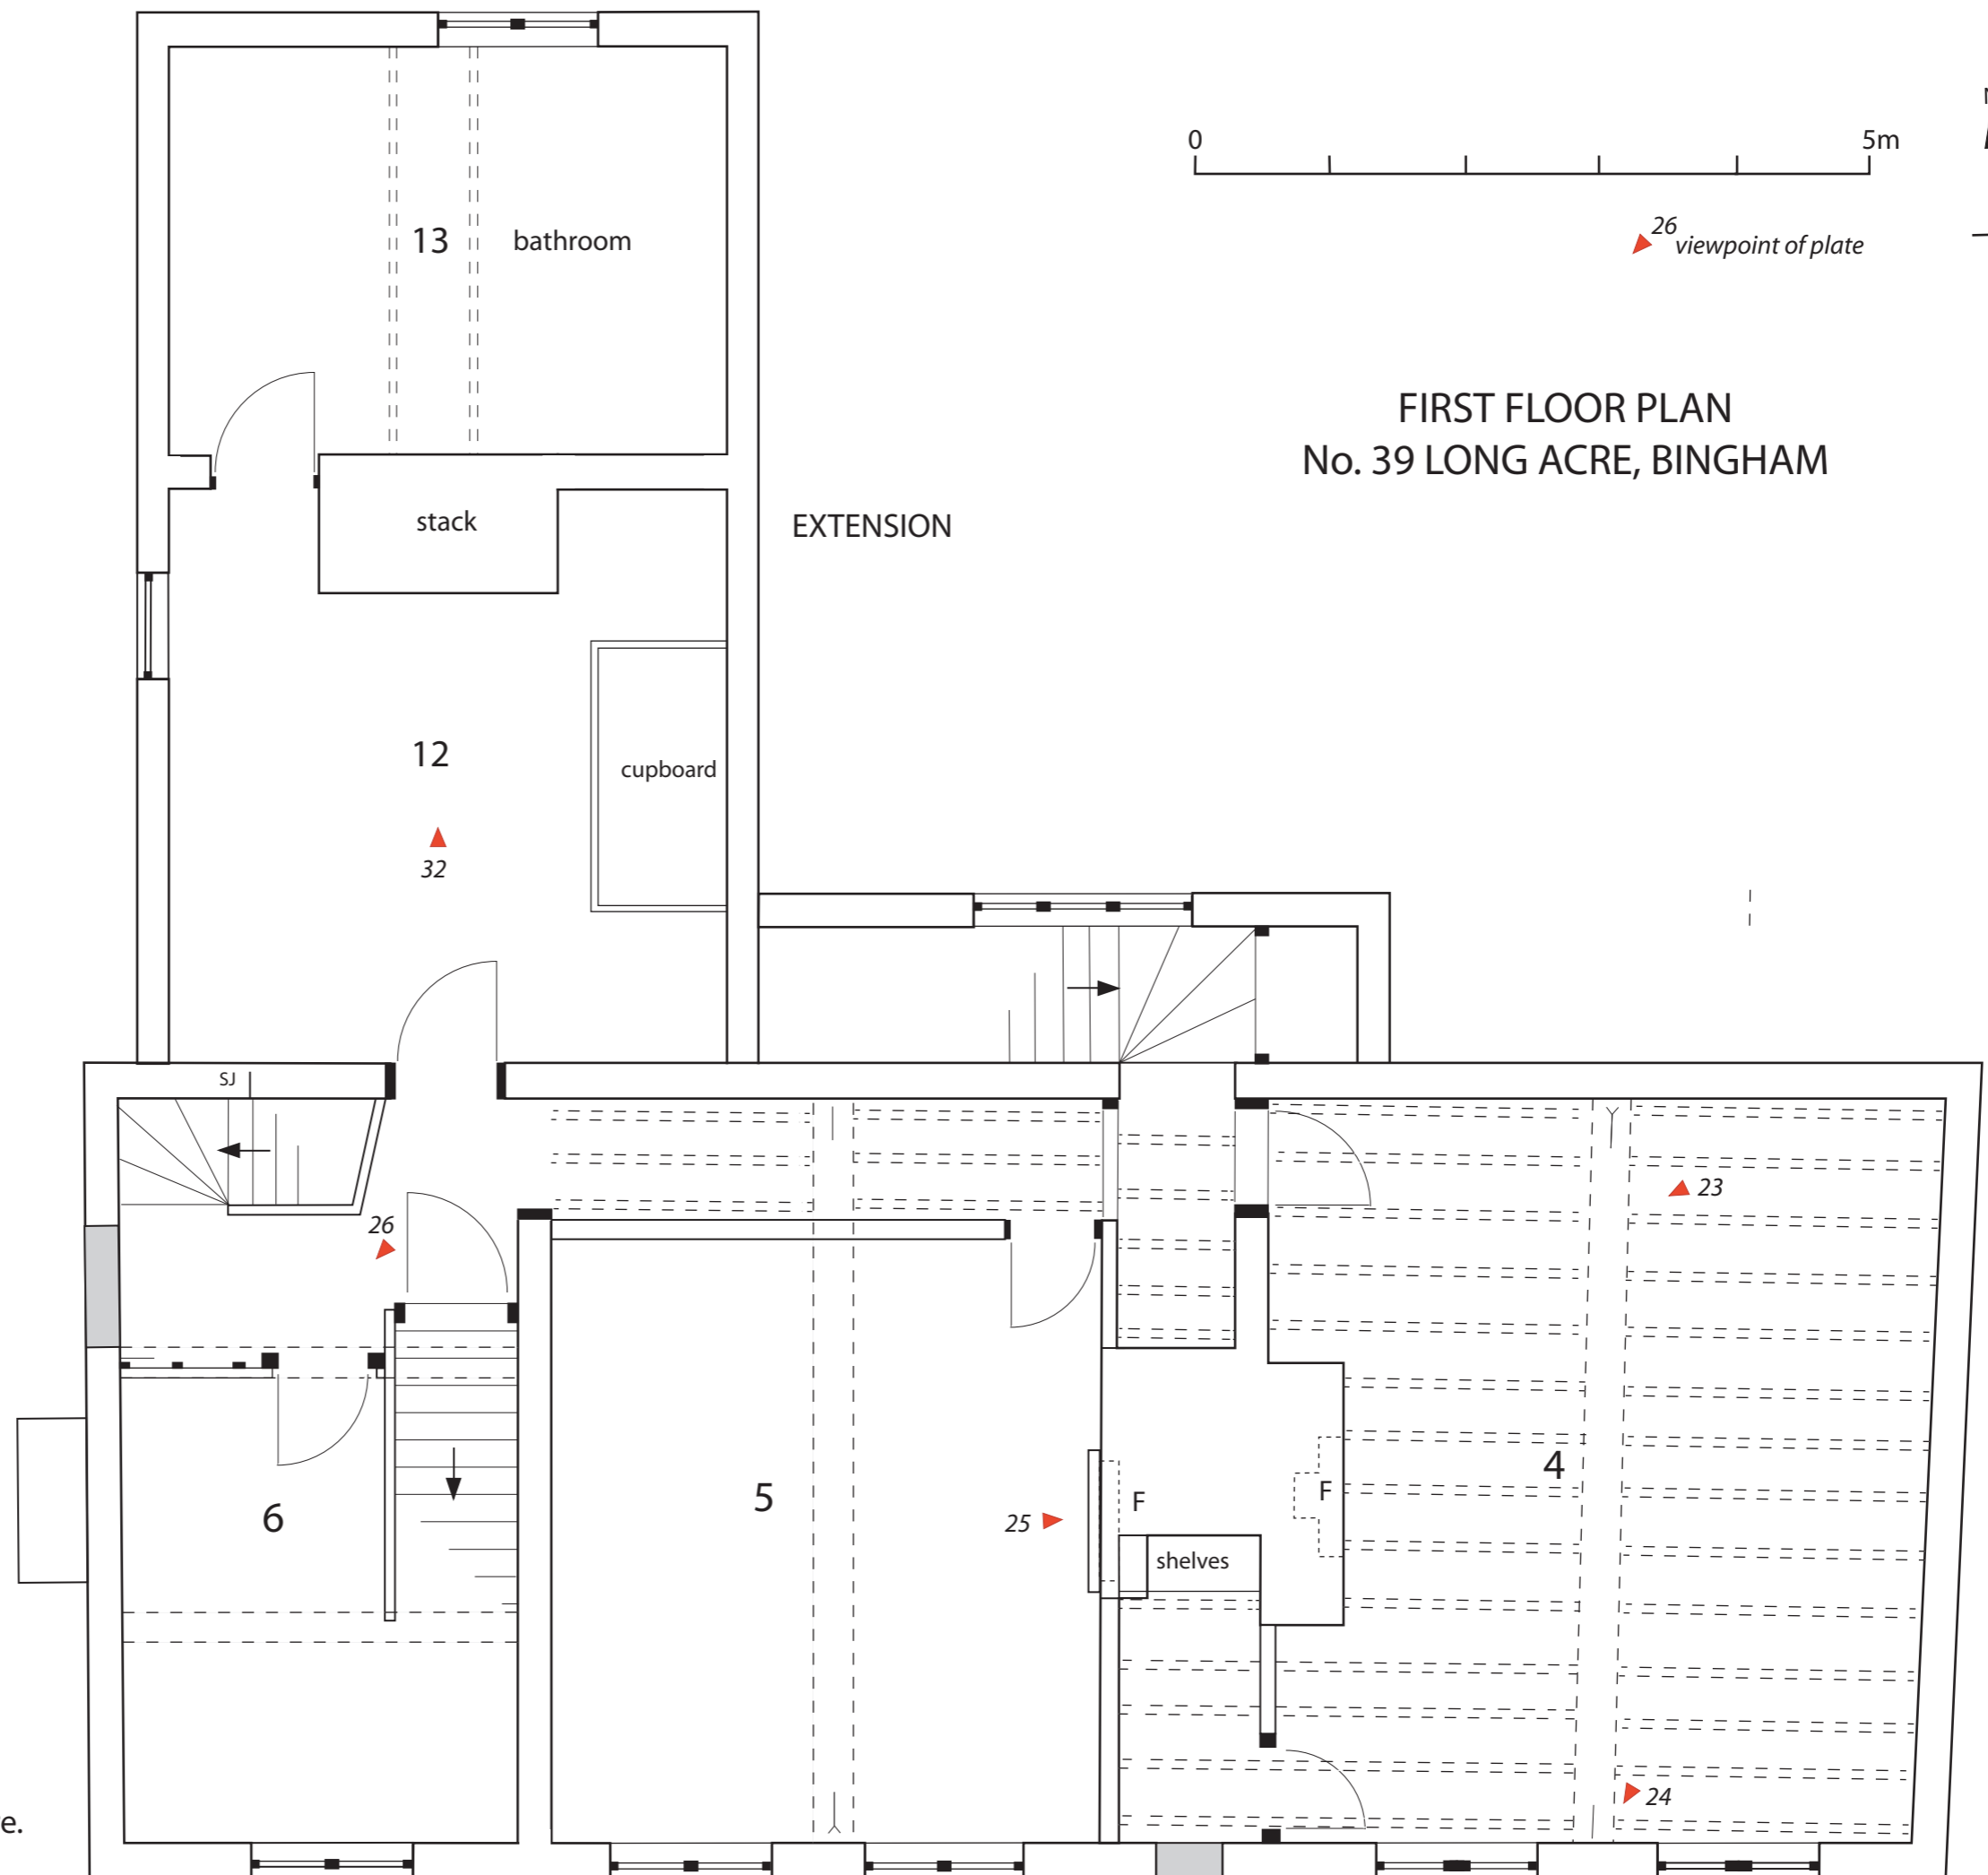


Figure 5: First floor plan of No. 39 Long Acre, Bingham, Nottinghamshire. Scale 1:50 at A3.

ATTIC PLAN
No. 39 LONG ACRE, BINGHAM



26 viewpoint of plate

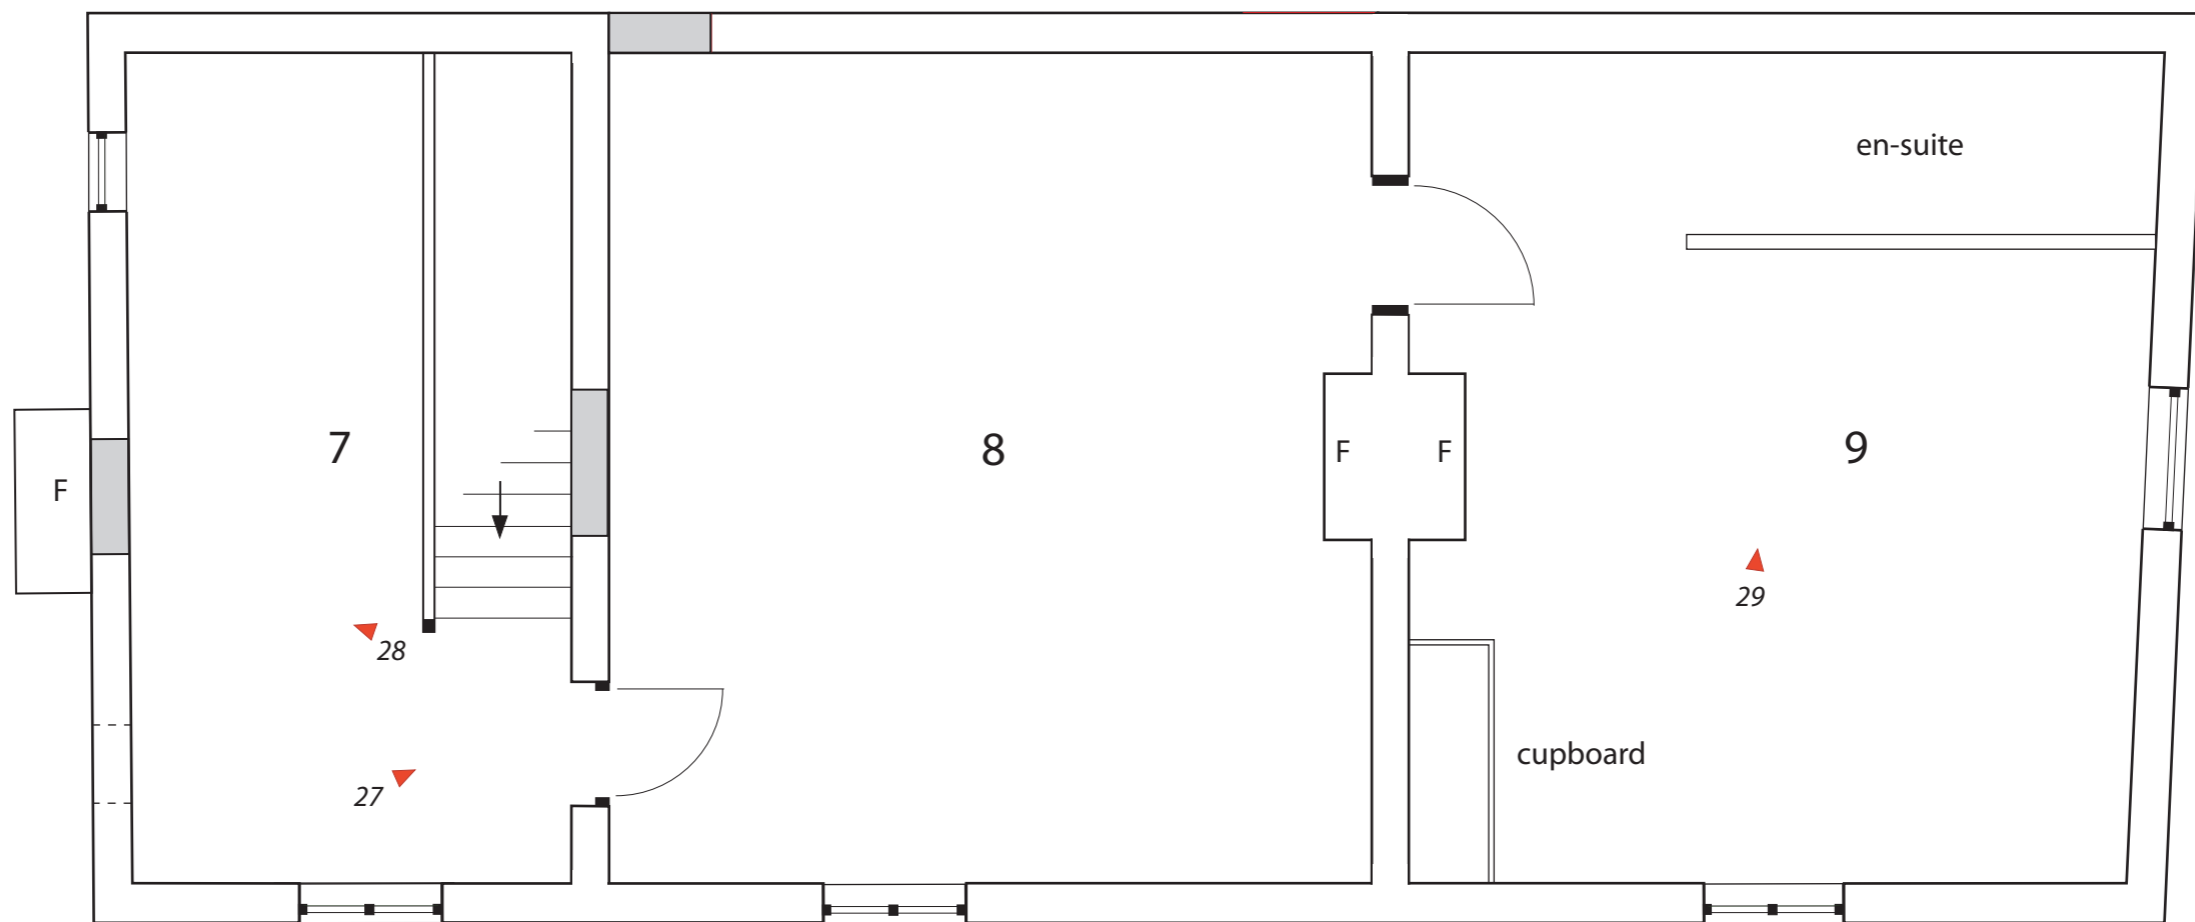


Figure 6: Attic plan of No. 39 Long Acre, Bingham, Nottinghamshire.
Scale 1:50 at A3.