

BEAUVALE HOUSE


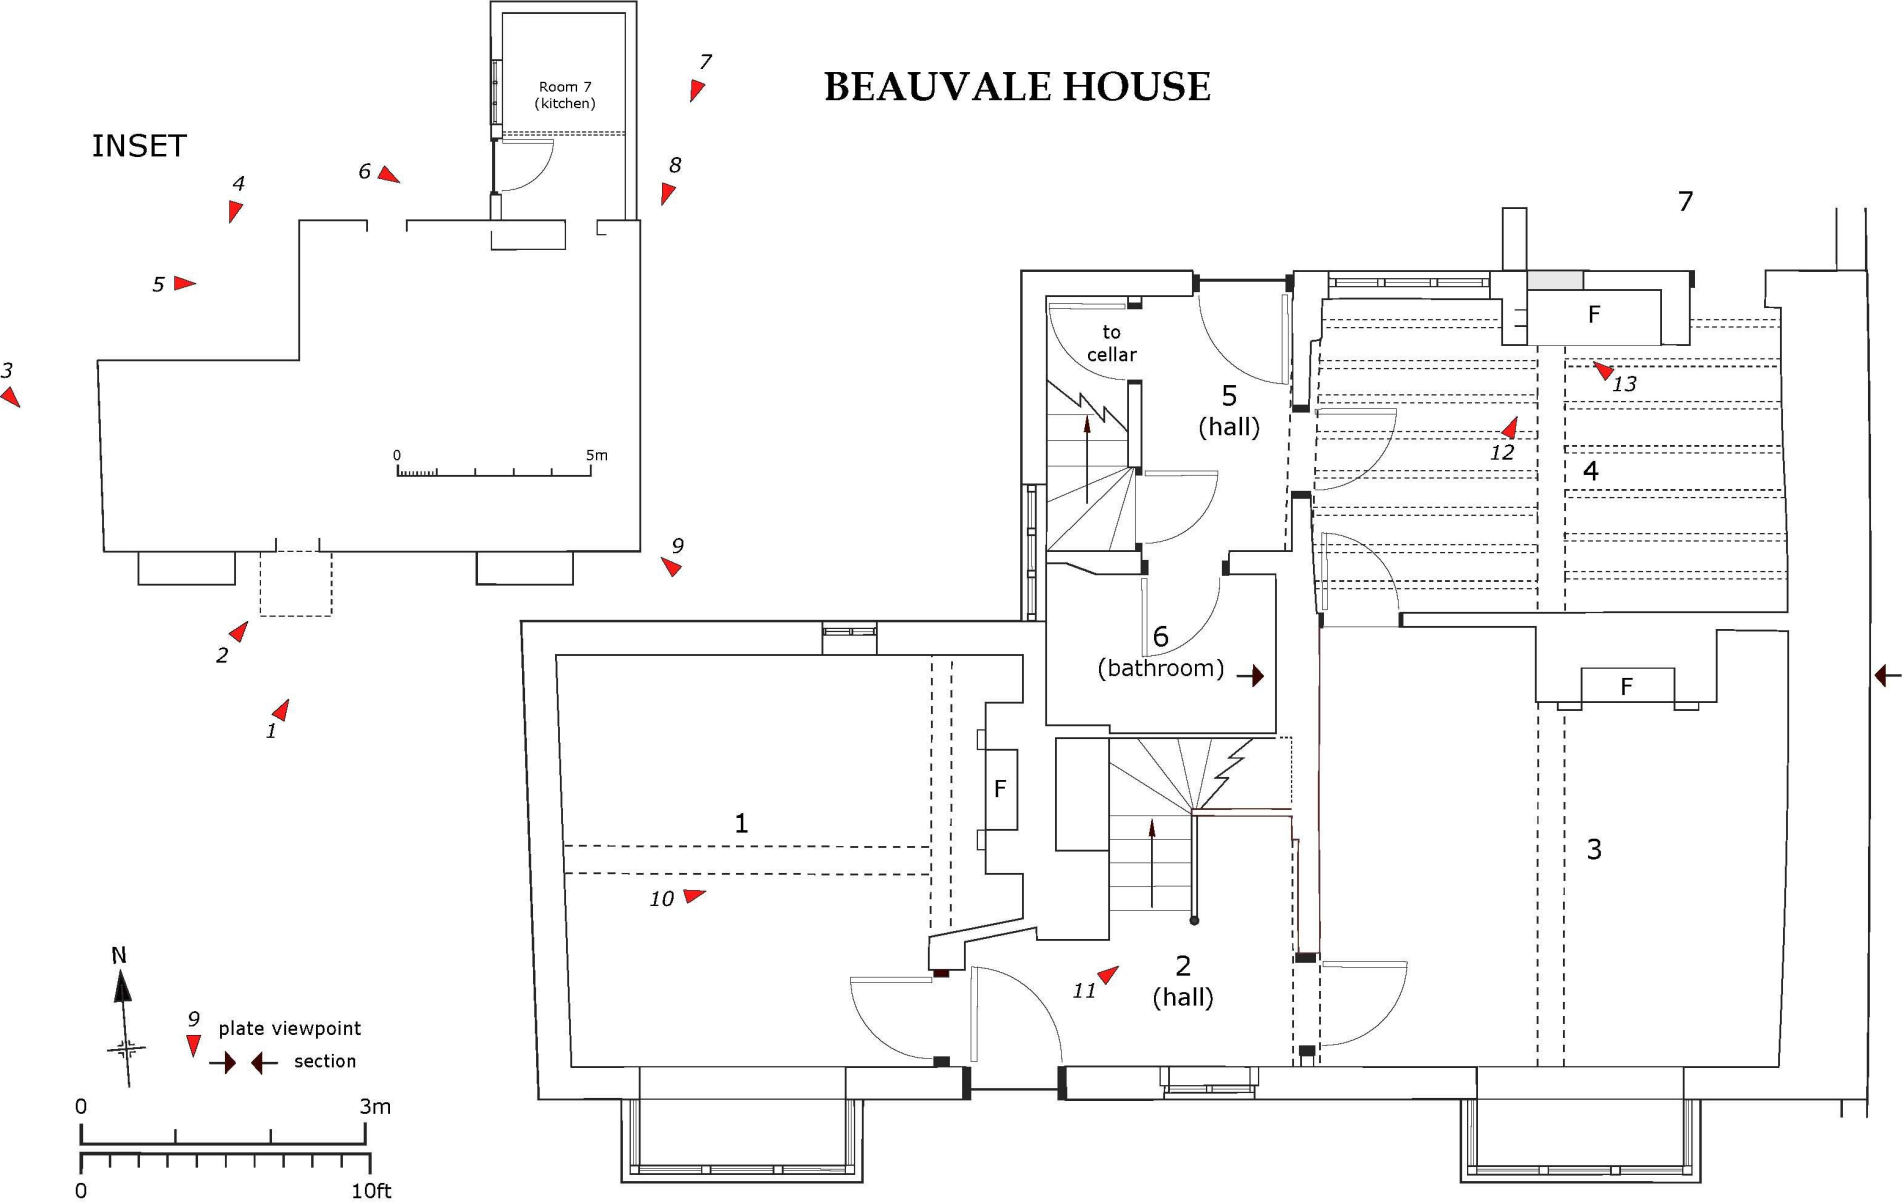


Figure 5: Ground floor plan of Beauvale House, No. 17 Market Place, Bingham, Nottinghamshire. Scale 1:50 at A3 (inset 1:125).

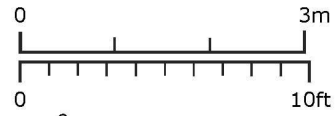

9 plate viewpoint
→ ← section

BEAUVALE HOUSE


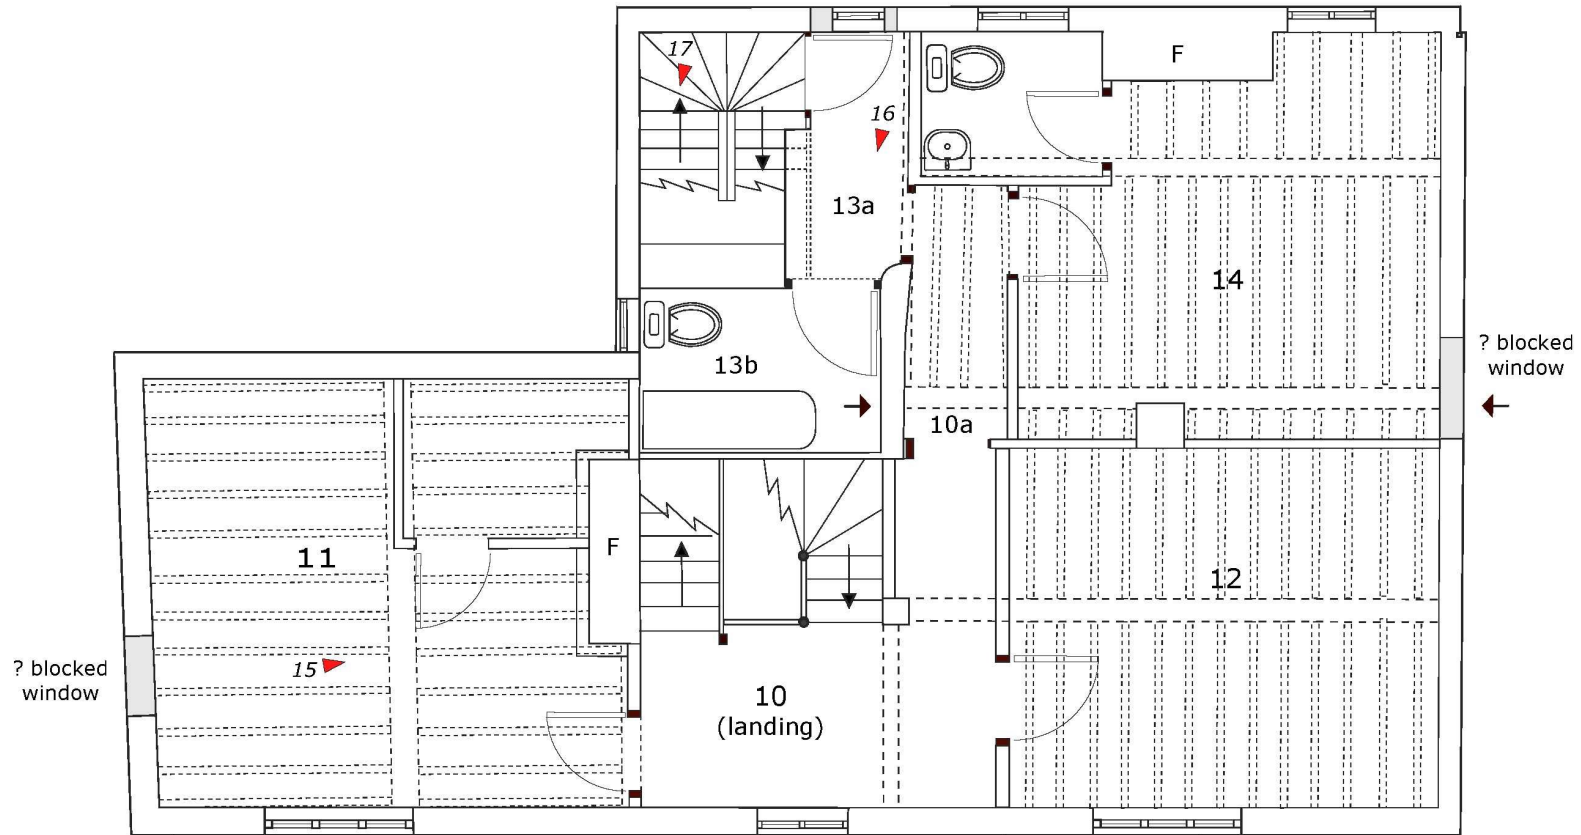


Figure 7: First floor plan of Beauvale House, No. 17 Market Place, Bingham, Nottinghamshire. Scale 1:50 at A3.

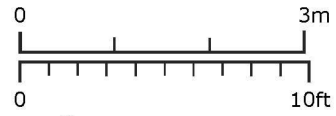

9 plate viewpoint

→ ← section

BEAUVALE HOUSE


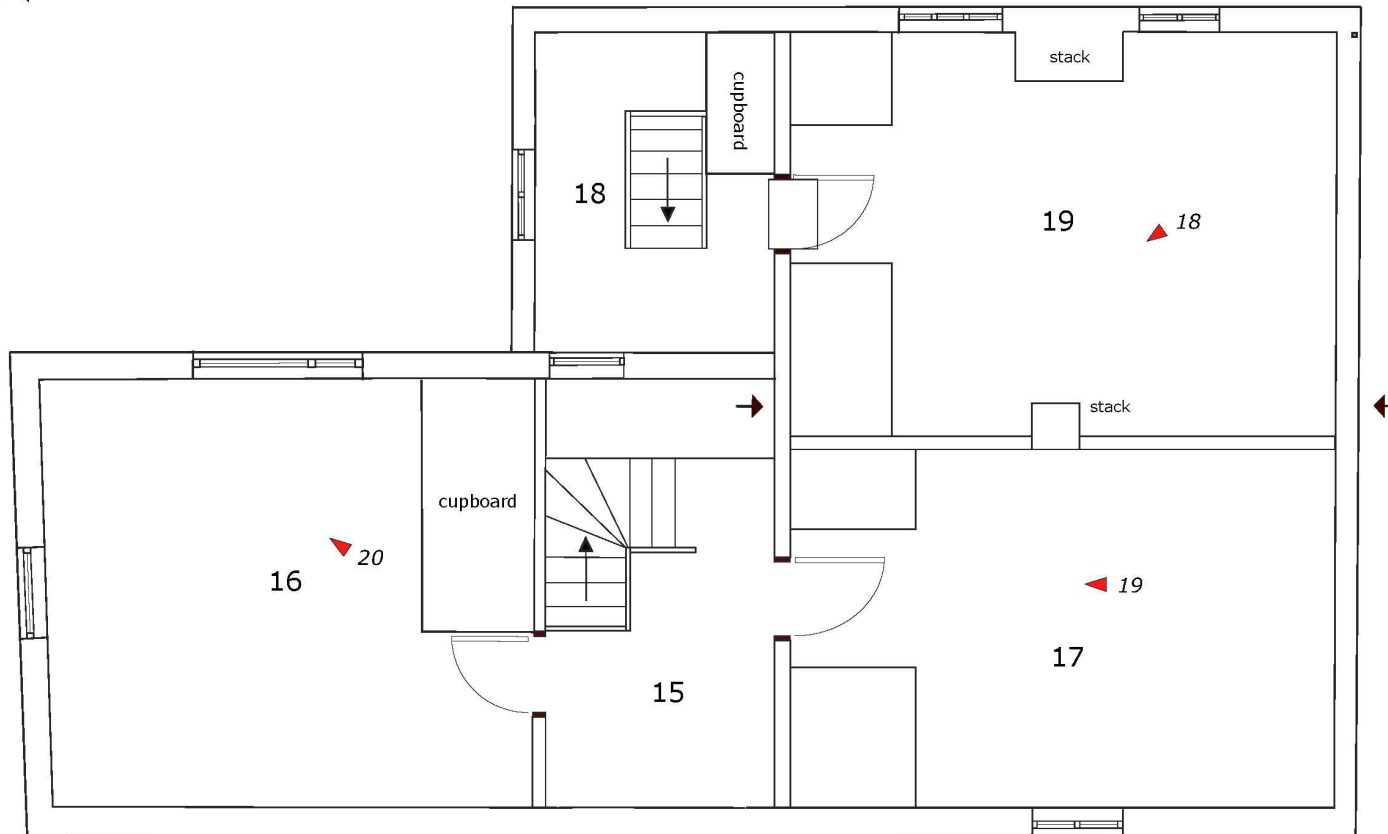


Figure 8: Attic floor plan of Beauvale House, No. 17 Market Place, Bingham, Nottinghamshire. Scale 1:50 at A3.

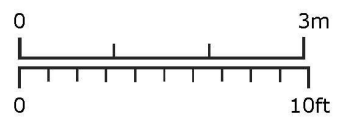

BEAUVALE HOUSE

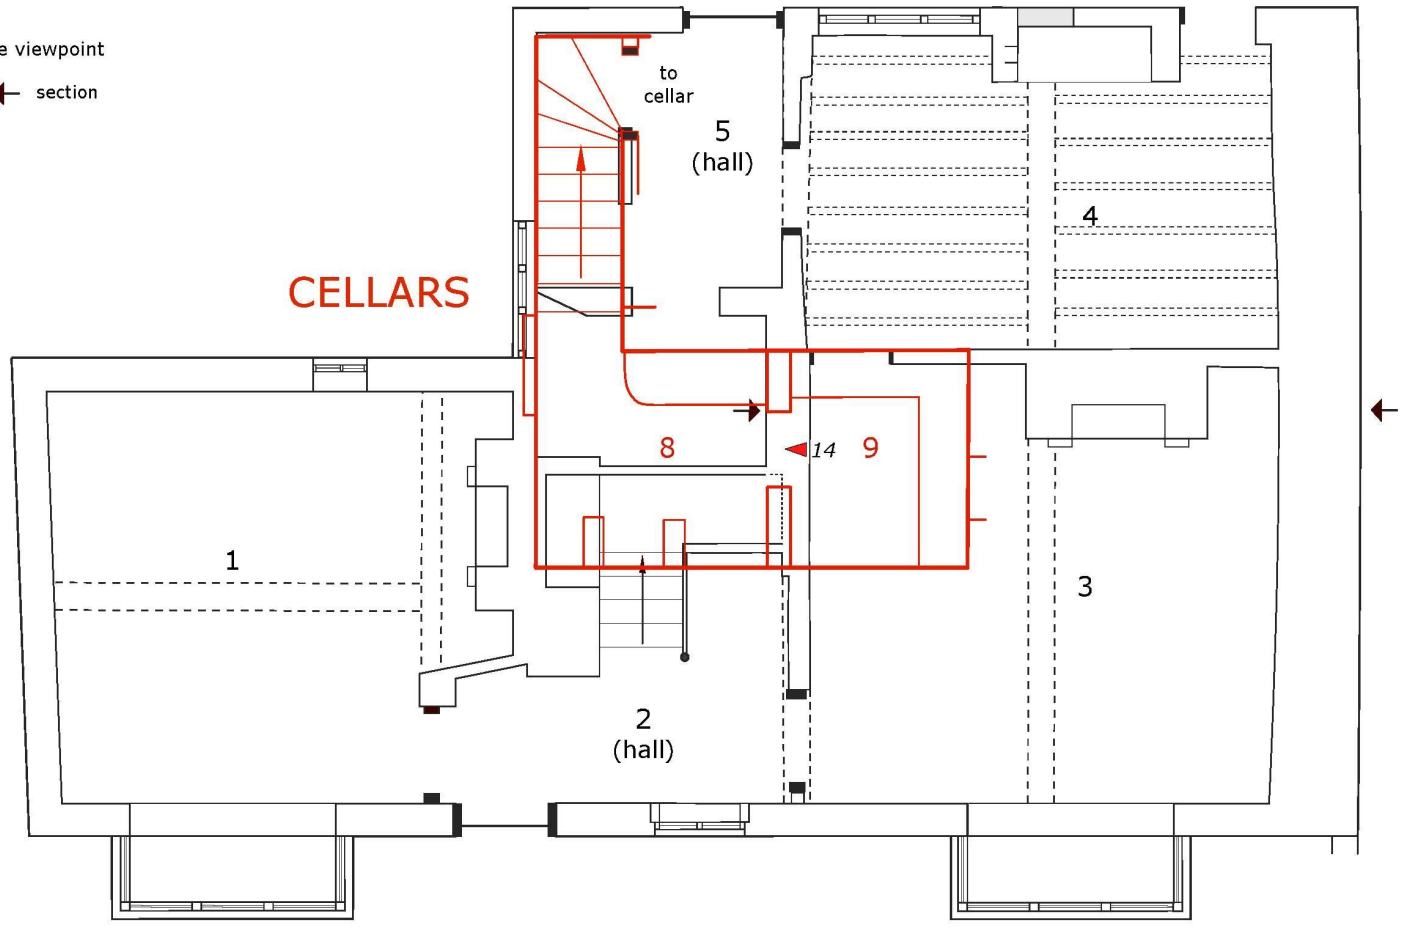
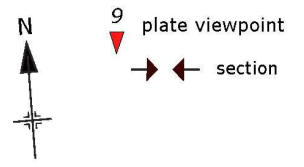


Figure 6: Cellar plan of Beauvale House, No. 17 Market Place, Bingham, Nottinghamshire. Scale 1:50 at A3.

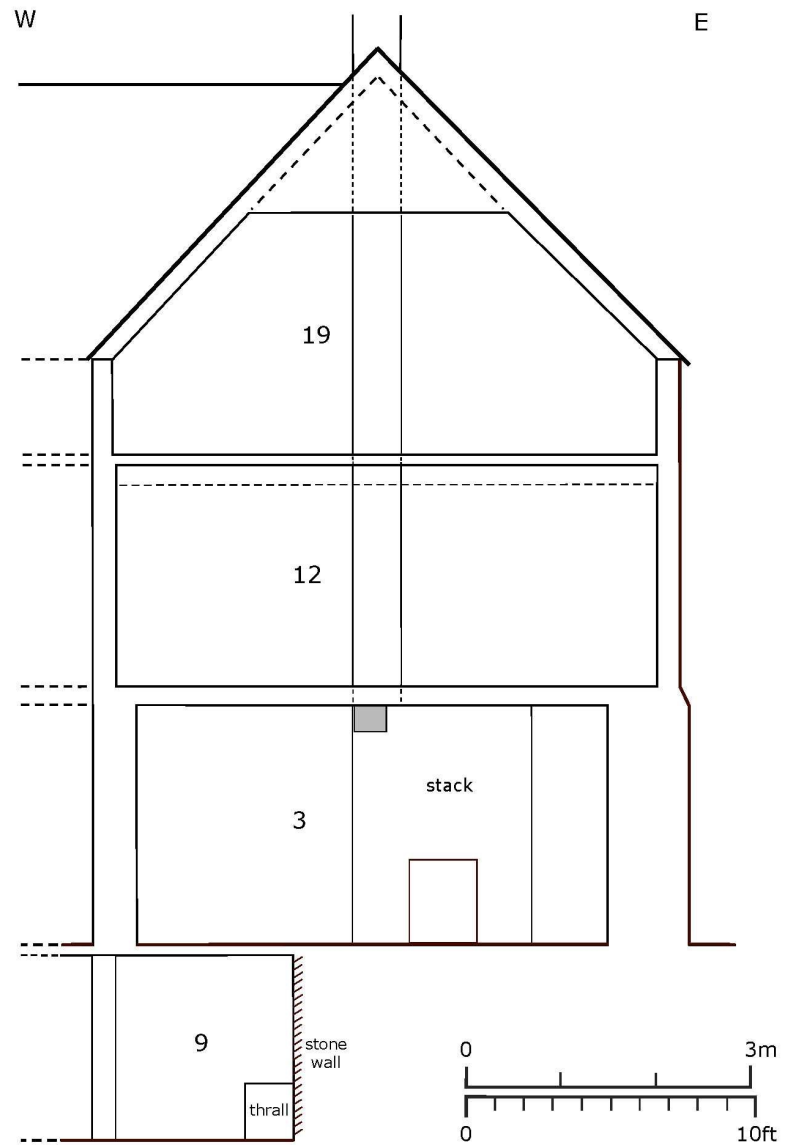






Figure 9: Section through the east part of Beauvale House, No. 17 Market Place, Bingham, Nottinghamshire. Scale 1:50 at A4.

-  Phase 1: ?Late 16th century
-  Phase 2: c.1719
-  Phase 3: early-mid 19th century
-  Phase 4: 20th century

